

TENDER NOTICE

Baroda U.P. Bank, Regional Office Faizabad, intends to invite Tenders from bonafide empanelled contractors for the proposed interior work of **GADDOPUR** Branch at AYODHYA, U.P. as per enclosed Offer Bid/BOQ proforma.

The completion period of work will be 30 days from the date of issue of order. The work shall be executed under the supervision of our consulting Architect and as per specifications demonstrated in Offer Bid proforma/BOQ.


Offer Bid proforma/BOQ is attached with this notice. Offer should be valid for a minimum period of -120- days from the last date of submission. No brokerage shall be paid. The sealed covers marked as Bid superscribing "**FURNISHING WORK BID FOR GADDOPUR BRANCH**" be put in one sealed cover/packet addressed and submitted to The Regional Manager, Baroda U.P. Bank, Regional Office- Ayodhya, Baldev Niwas Compound, Acharya Narendra Dev Nagar, Reidganj, Ayodhya, U.P.-224001 within 12 days from the day of publication of this advertisement / on or before 09.05.2023 by 17.00 hrs.*

Any decision taken by Bank at any point of time in connection with this process shall be final and conclusive and no claim or dispute from any quarter in that regard shall be entertained.

Date-24-04-2023

Attached: Offer Bid Proforma


Regional Manager

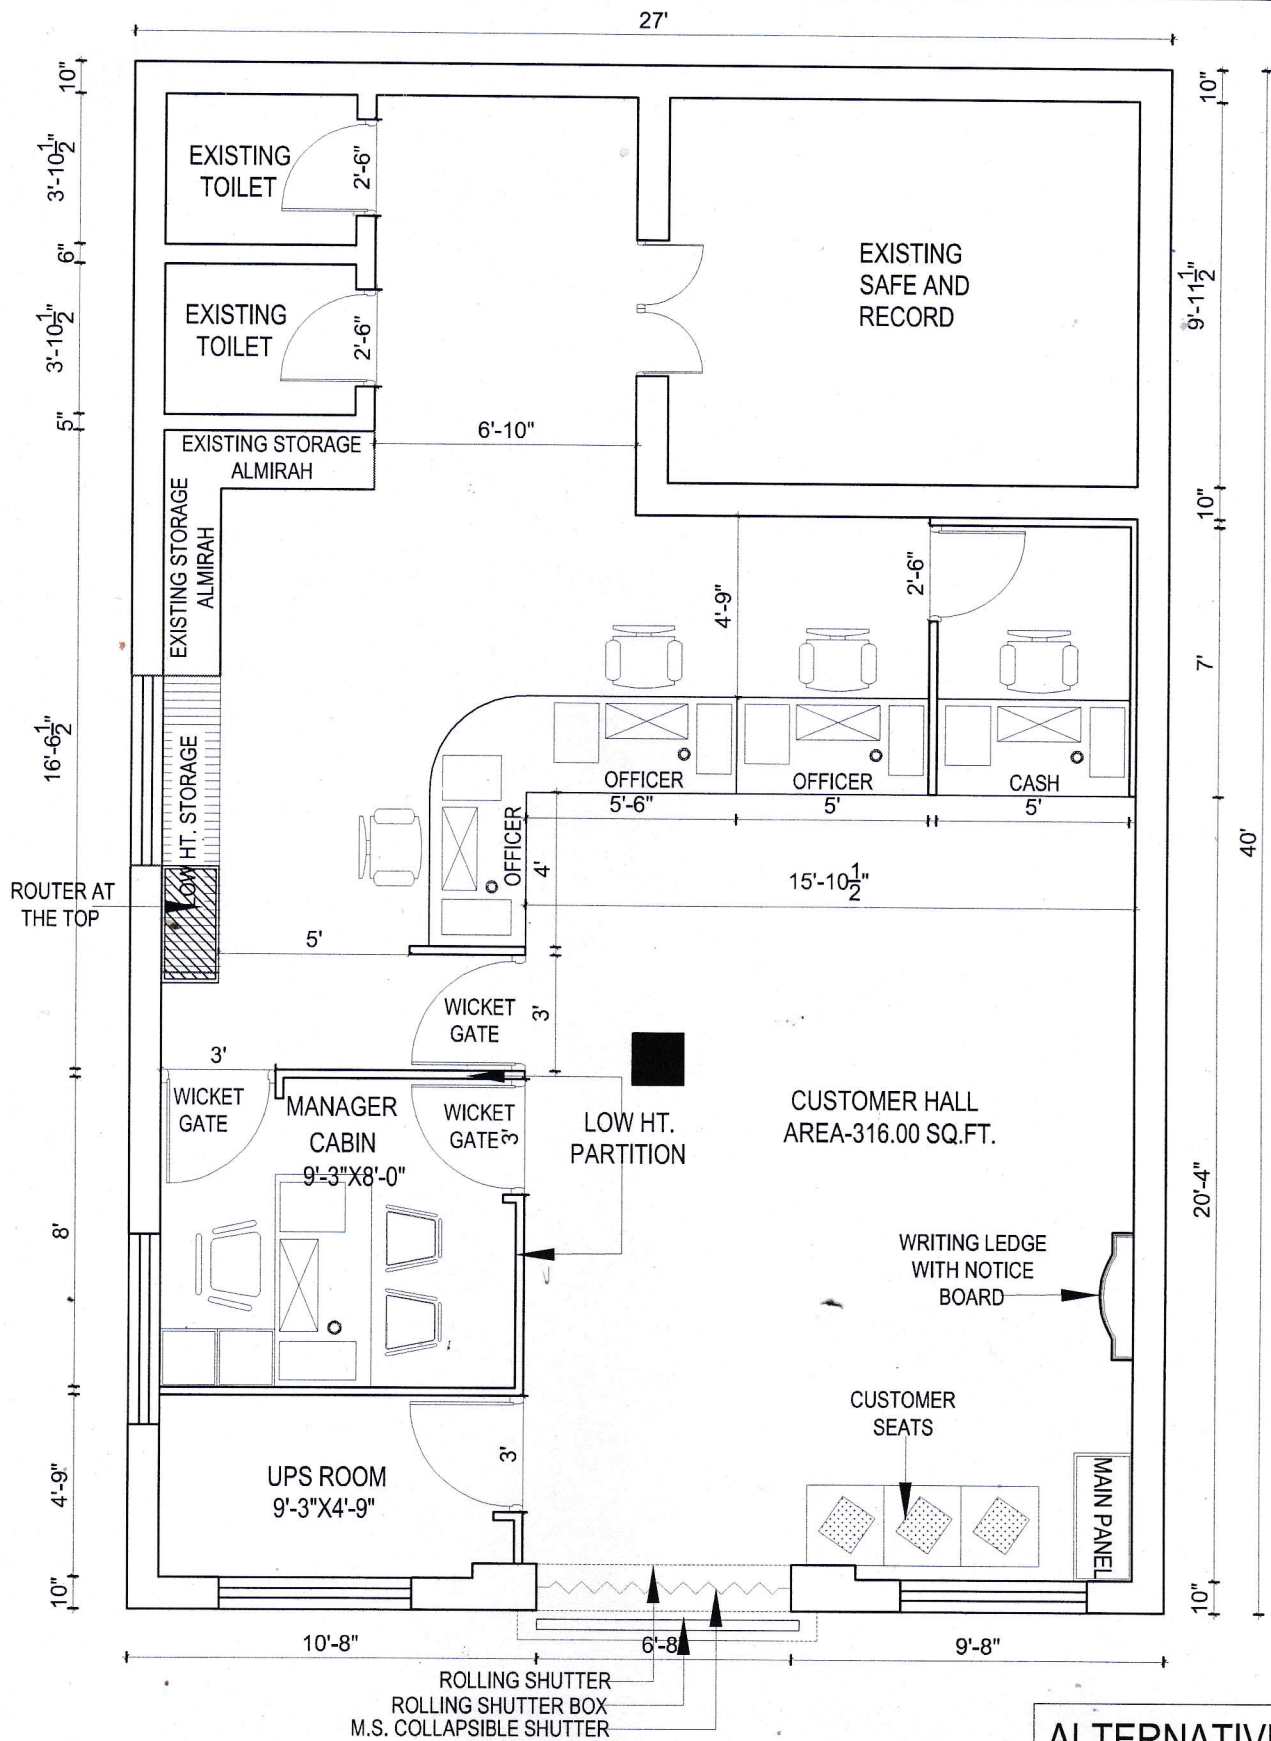

ALTERNATIVE-1

DRG. TITLE:-

LAYOUT PLAN FOR
BARODA U.P. BANK BRANCH AT,
GODDOPUR,
REGION - FAIZABAD.

Drg.Title

LAYOUT PLAN

North



Date

SEP-2022

Drawn By

GUNJAN & ASSOCIATES

ARCHITECTS, ENGINEERS, INTERIOR
AND LANDSCAPE DESIGNERS.
141, SAINIK NAGAR, LANE NO-9 RAEBARELI ROAD
LUCKNOW-226002
Phone: +91 9839018489, 9838818489
E-mail: studio@gunjanandassociates.com
Web: www.gunjanandassociates.com